
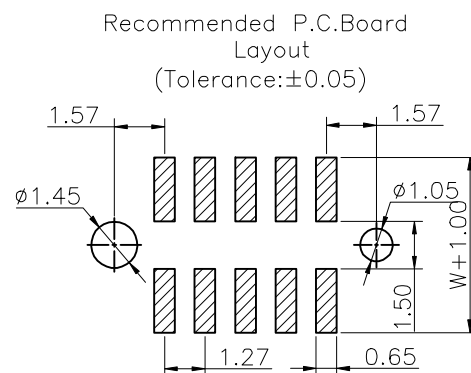
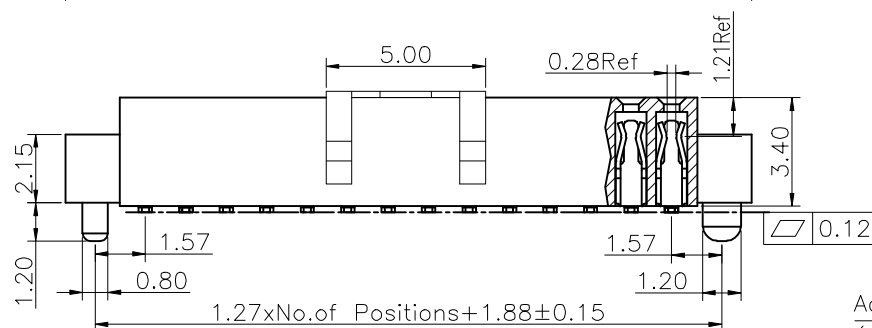
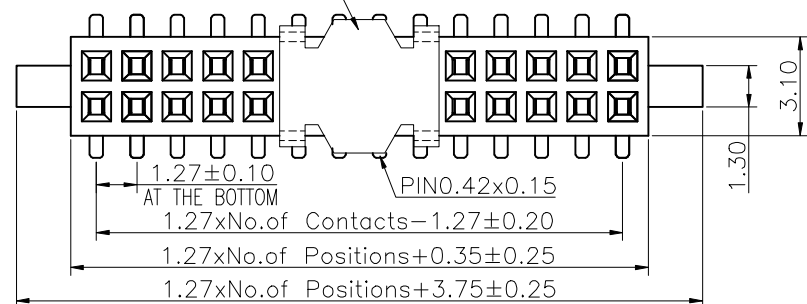


CSEC207–A Series

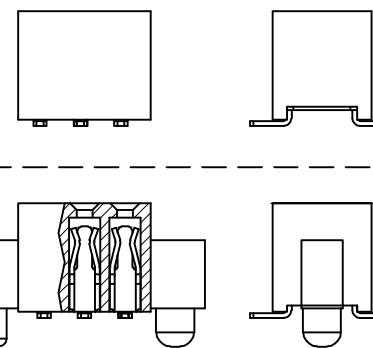

CSEC207–B Series

No. of PIN/ROW	Dimension Information			
	M	L	L1	N
02	1.27	2.89		
03	2.54	4.16	7.56	5.69
04	3.81	5.43	8.83	6.96
05	5.08	6.70	10.10	8.23
06	6.35	7.97	11.37	9.50
07	7.62	9.24	12.64	10.77
08	8.89	10.51	13.91	12.04
09	10.16	11.78	15.18	13.31
10	11.43	13.05	16.45	14.58
11	12.70	14.32	17.72	15.85
12	13.97	15.59	18.99	17.12
13	15.24	16.86	20.26	18.39
14	16.51	18.13	21.53	19.66
15	17.78	19.40	22.80	20.93
16	19.05	20.67	24.07	22.20
17	20.32	21.94	25.34	23.47
18	21.59	23.21	26.61	24.74
19	22.86	24.48	27.88	26.01
20	24.13	25.75	29.15	27.28
21	25.40	27.02	30.42	28.55
22	26.67	28.29	31.69	29.82
23	27.94	29.56	32.96	31.09
24	29.21	30.83	34.23	32.36
25	30.48	32.10	35.50	33.63
26	31.75	33.37	36.77	34.90
27	33.02	34.64	38.04	36.17
28	34.29	35.91	39.31	37.44
29	35.56	37.18	40.58	38.71
30	36.83	38.45	41.85	39.98
31	38.10	39.72	43.12	41.25
32	39.37	40.99	44.39	42.52
33	40.64	42.26	45.66	43.79
34	41.91	43.53	46.93	45.06
35	43.18	44.80	48.20	46.33
36	44.45	46.07	49.47	47.60
37	45.72	47.34	50.74	48.87
38	46.99	48.61	52.01	50.14
39	48.26	49.88	53.28	51.41
40	49.53	51.15	54.55	52.68
41	50.80	52.42	55.82	53.95
42	52.07	53.69	57.09	55.22
43	53.34	54.96	58.36	56.49
44	54.61	56.23	59.63	57.76
45	55.88	57.50	60.90	59.03
46	57.15	58.77	62.17	60.30
47	58.42	60.04	63.44	61.57
48	59.69	61.31	64.71	62.84
49	60.96	62.58	65.98	64.11
50	62.23	63.85	67.25	65.38

Specifications
Current Rating:1Amp
Insulation Resistance:1000MΩMin.
Dielectric Withstanding Voltage:300VAC
Contact Resistance:20mΩMax.
Operating Temperature:-40°C to +105°C
Materials
Contact Material:Phosphor Bronze
Insulator Material:High Temperature
Thermoplastic, UL 94V-0 LCP or the
equivalent material
All materials must meet Greenconn
requirement for environment protection.

Ordering Information
XB-PM-C-127-207

1=Single row
2=Dual row
3=Tripe row
4=Quadduple

No. of Pins per Row
02~50

A=No locating post
B=Round post
C=Square post

01=Tin
02=Gold Flash
05=Gold Flash/Tin
22=Matte Tin

Pin length
See the drawing

Insulator Material
C=LCP

Color
1=Black
2=White
3=Yellow
E=Beige

A/S/K/T=Phosphor Bronze H=Acetate Tape+Tape&Reel

C=Tube
 D=Tape&Reel
 E=Cap+Tube
 F=Cap+Tape&Reel
 G=Acetate Tape+Tube
 H=Acetate Tape+Tape&Reel



东莞市溪榜电子有限公司
DONG GUAN XI BANG ELECTRONICS CO., LTD.

GENERAL TOLERANCE	
X. $\pm$ 5.0	X. $\pm$ 0.30
.X $\pm$ 3.0	.X $\pm$ 0.25
.XX $\pm$ 2.0	.XX $\pm$ 0.15
XXX $\pm$ 1.0	.XXX $\pm$ 0.10

DESIGN:

CHECKED:

AUDITED:

~~APPROVED:~~

DATE:

~~DATE:~~

~~DATE:~~

DATE: _____

DWG. NO.

XB-PM-C-127-207

	PART NO.
--	----------

XB-PM-C-127-207

TITLE.

1.27 FEMALE HEADER DUAL ROWS SMT TYPE CONNECTOR


Specifications

Current Rating : 1.0 Ampere
Insulation Resistance : 1000 MΩ Min
Dielectric Withstanding : 300V AC
Contact Resistance : 20 mΩ Max
Operating Temperature : -40°C to +105°C




Materials

Contact Material : Phosphor Bronze
Insulation Material : High Temperature Thermoplastic, 94V-0 LCP

All materials must meet Greenconn's requirements for environmental protection.

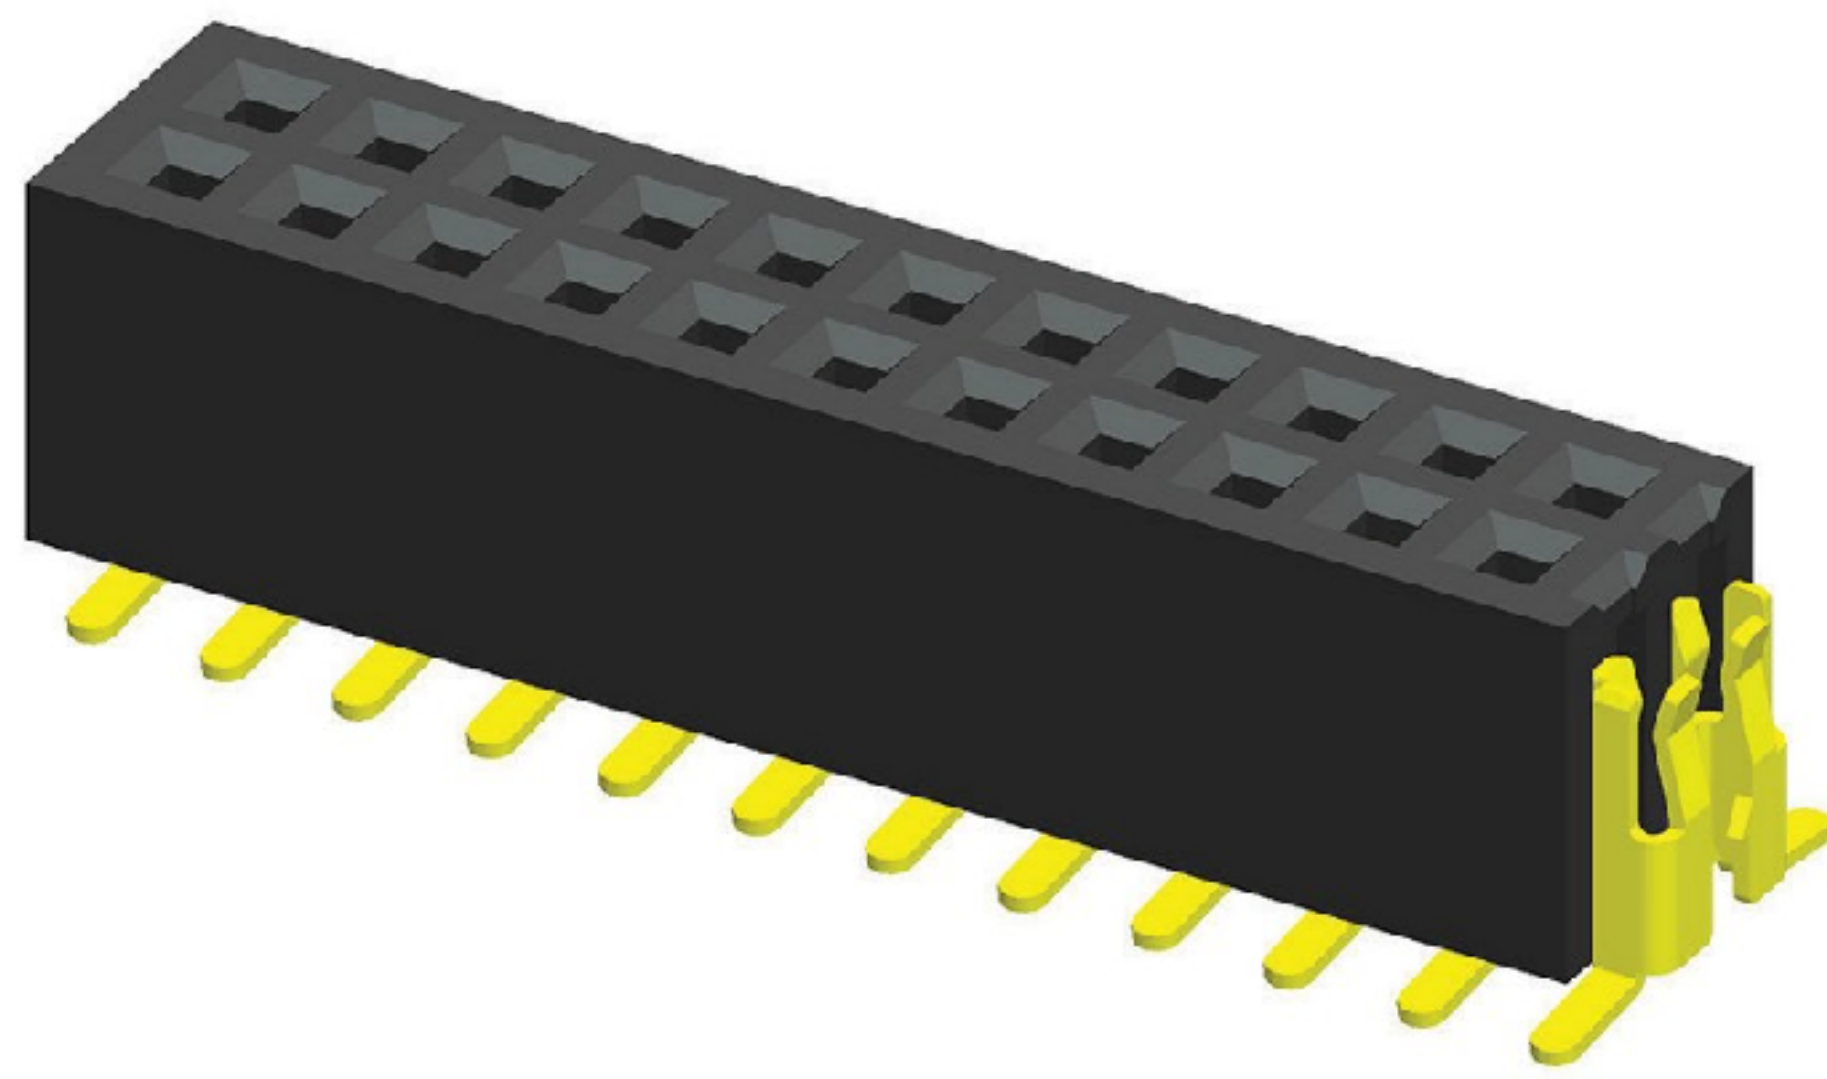

Mating with

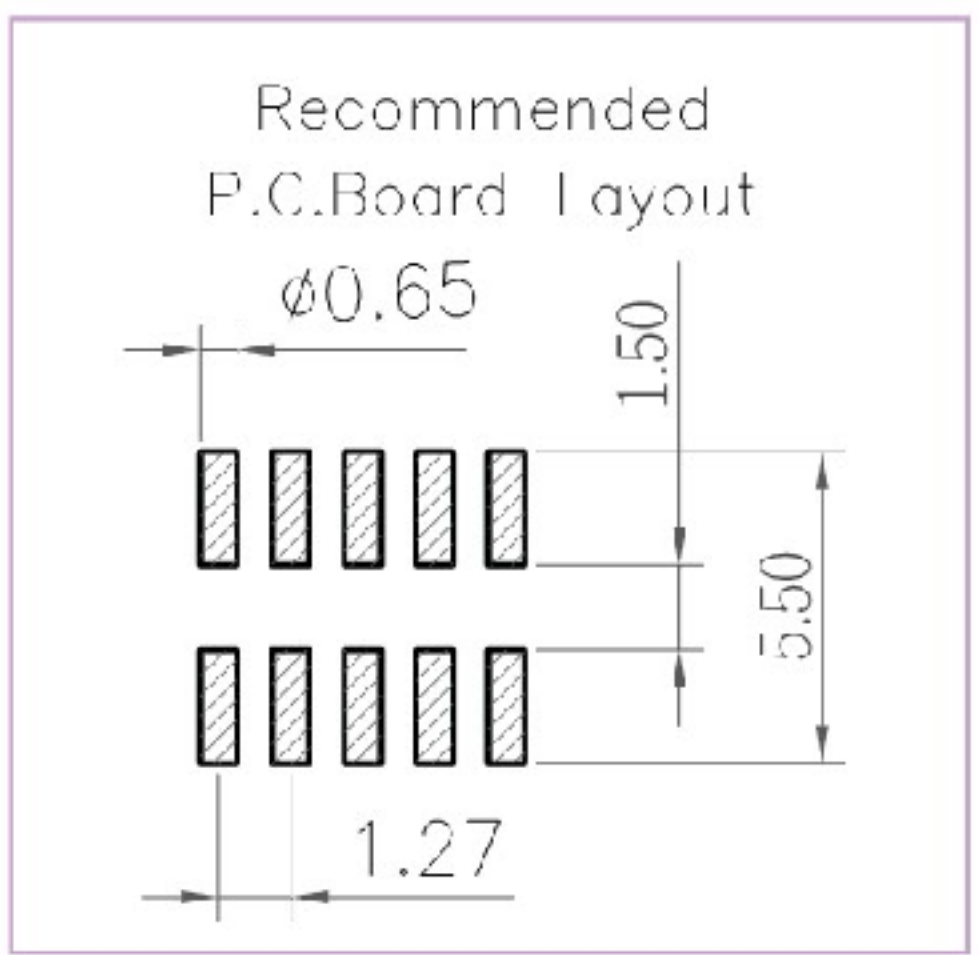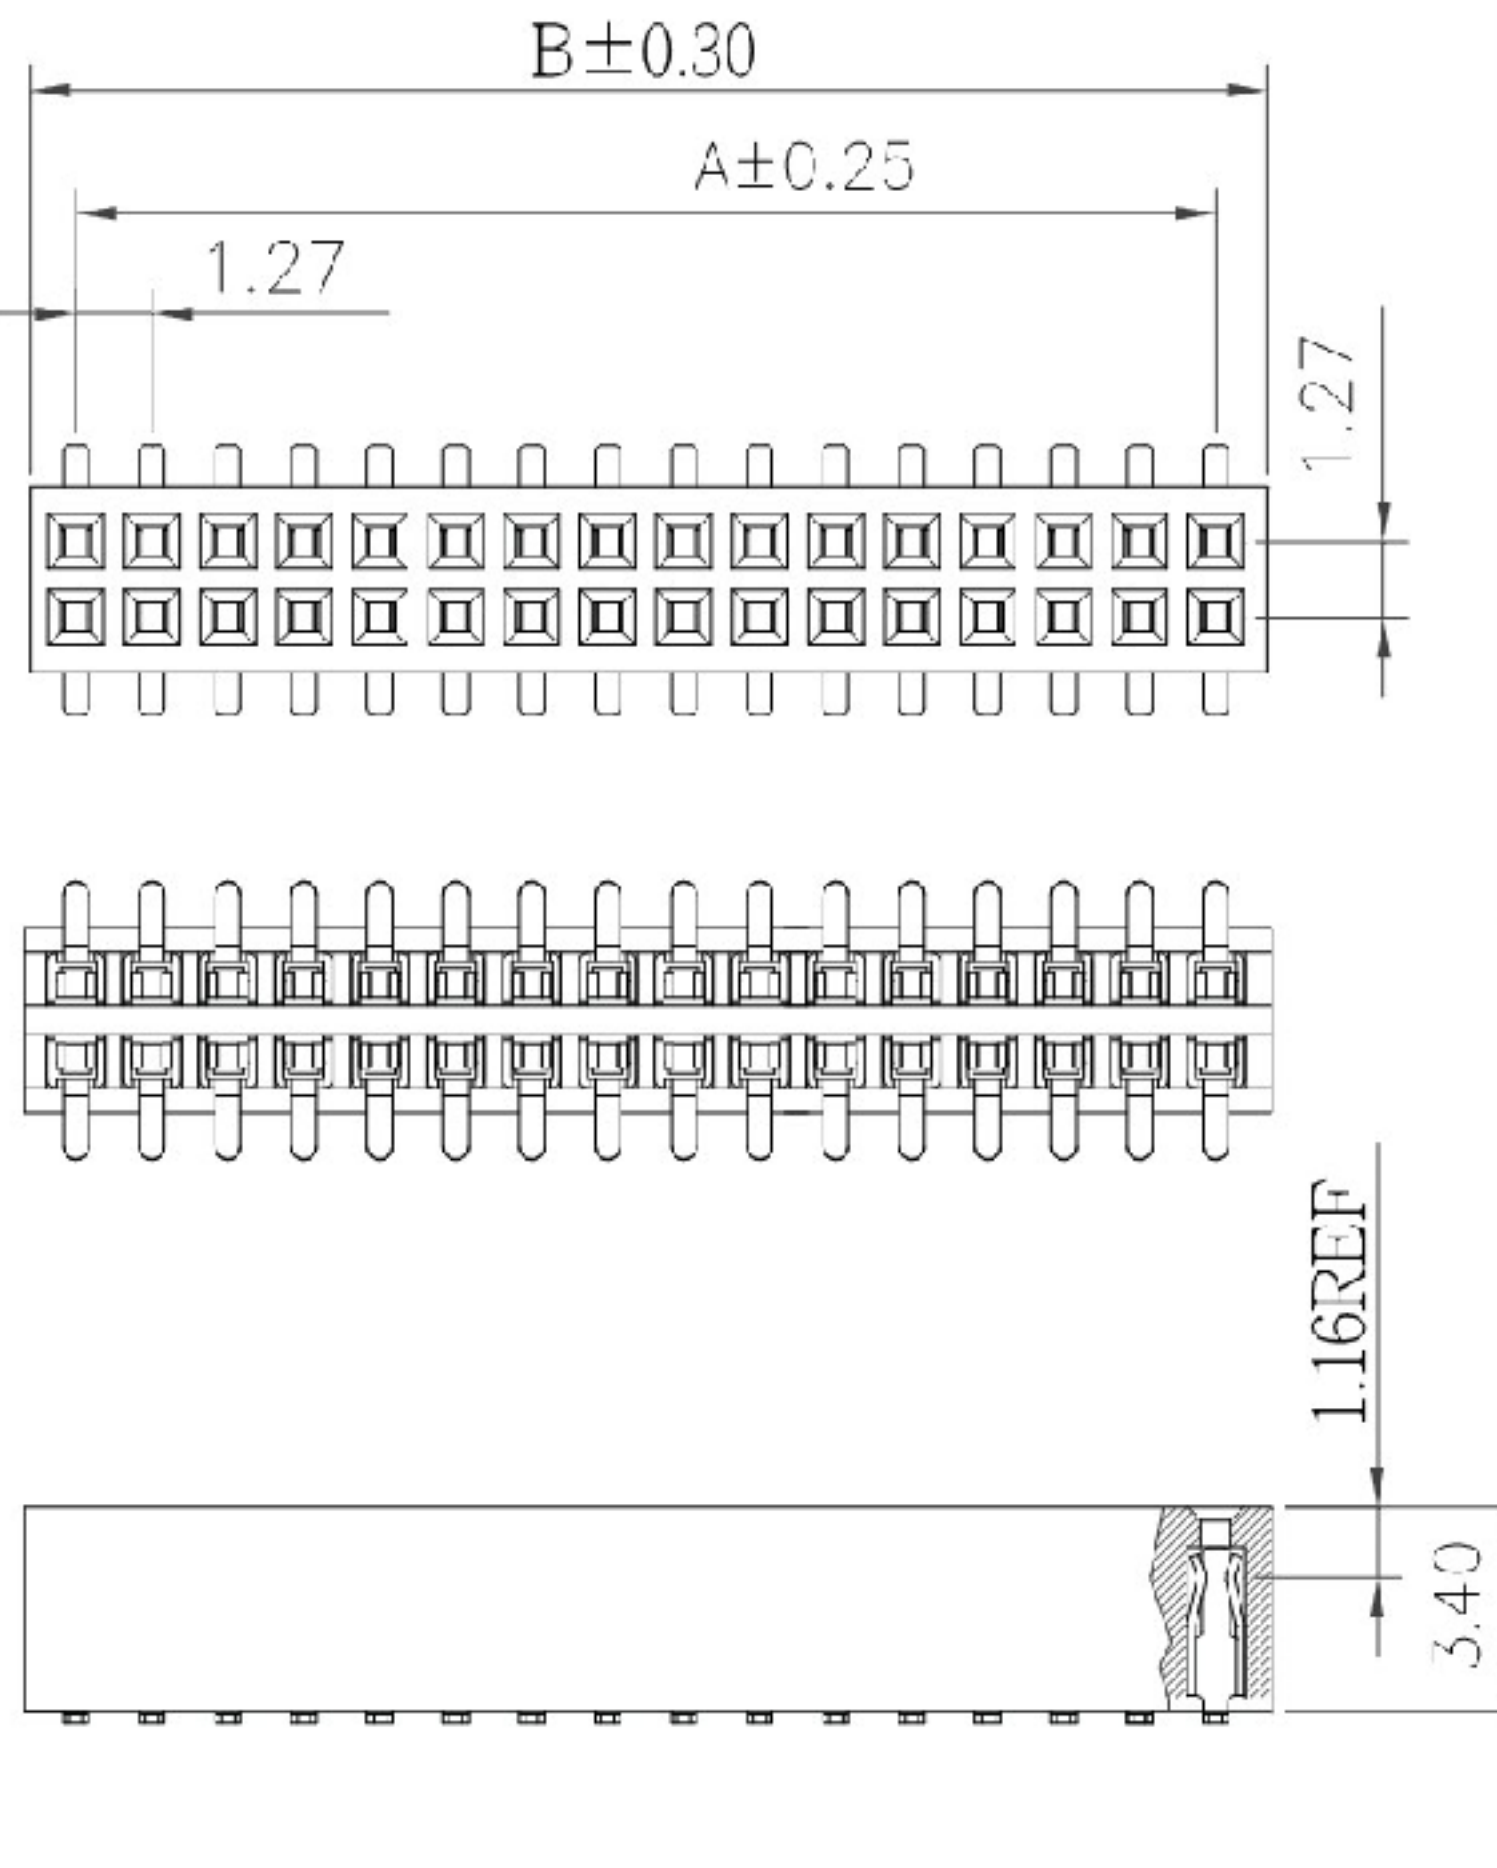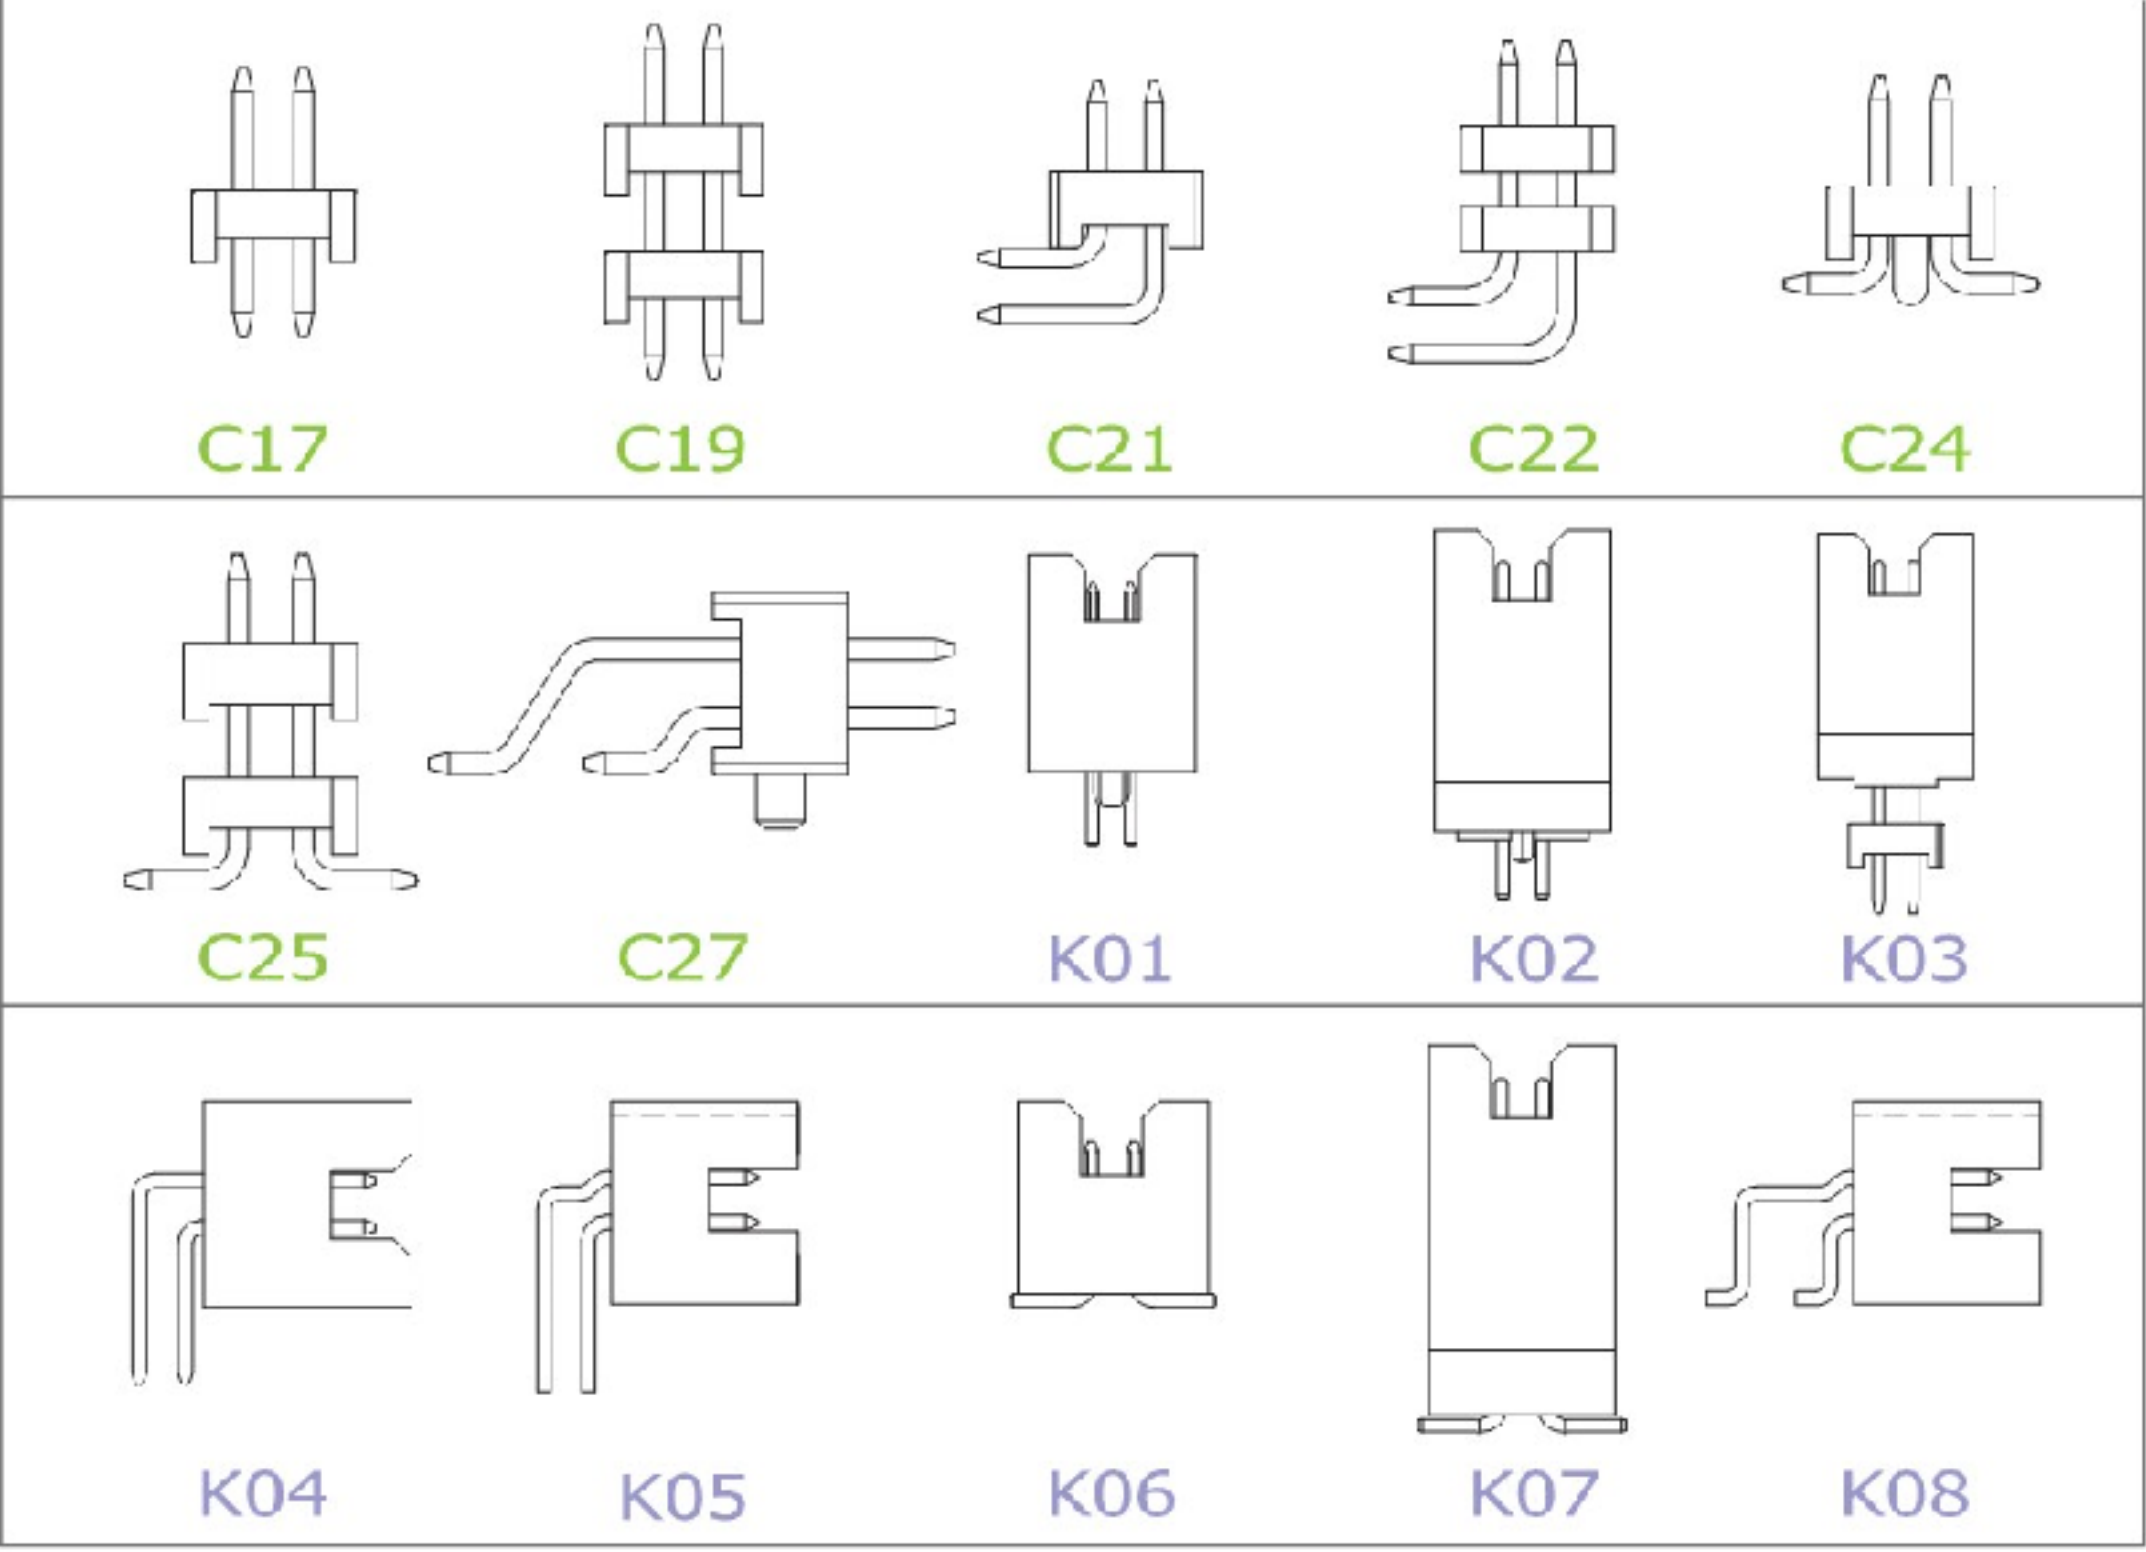

P.S. : Suggested mating pin length : 2.0 ~ 3.2 mm

* For Coded Dimension Not Inside The Table, Please Refer To "Ordering Information"

No. of Pins/Row	Dimension Information			No. of Pins/Row	Dimension Information			No. of Pins/Row	Dimension Information			No. of Pins/Row	Dimension Information		
	A	B			A	B			A	B			A	B	
02	1.27	2.89		14	16.51	18.13		27	33.02	34.64		40	49.53	51.15	
03	2.54	4.16		15	17.78	19.40		28	34.29	35.91		41	50.80	52.42	
04	3.81	5.43		16	19.05	20.67		29	35.56	37.18		42	52.07	53.69	
05	5.08	6.70		17	20.32	21.94		30	36.83	38.45		43	53.34	54.96	
06	6.35	7.97		18	21.59	23.21		31	38.10	39.72		44	54.61	56.23	
07	7.62	9.24		19	22.86	24.48		32	39.37	40.99		45	55.88	57.50	
08	8.89	10.51		20	24.13	25.75		33	40.64	42.26		46	57.15	58.77	
09	10.16	11.78		21	25.40	27.02		34	41.91	43.53		47	57.42	60.04	
10	11.43	13.05		22	26.67	28.29		35	43.18	44.80		48	59.69	61.31	
11	12.70	14.32		23	27.94	29.56		36	44.45	46.07		49	60.96	62.58	
12	13.97	15.59		24	29.21	30.83		37	45.72	47.34		50	62.23	63.85	
13	15.24	16.86		25	30.48	32.10		38	46.99	48.61					
				26	31.75	33.37		39	48.26	49.88					



东莞市溪榜电子有限公司
DONG GUAN XI BANG ELECTRONICS CO., LTD.

REV.	UNIT.	SCALE.	PAGE.	
01	mm	5:1	1/1	

GENERAL TOLERANCE		DESIGN:	DATE:	DWG. NO.	TITLE. 2.00 FEMALE HEADER SINGLE ROW DIP TYPE BASE 4.30H
X'±5.0'	X±0.30	CHECKED:	DATE:	XB-PM-C-127-207	
.X'±3.0'	.X±0.25	AUDITED:	DATE:	PART NO.	
.XX'±2.0'	.XX±0.15	APPROVED:	DATE:	XB-PM-C-127-207	
.XXX'±1.0'	.XXX±0.10				